





**THE RANCH
P.U.D.**
Sections 1 thru 11
SITE PLAN
BARTON CREEK LAKESIDE

OWNER:
 Existing Houses

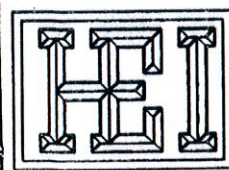


HOWARD ENGINEERS INC.
6120 HWY. 290 WEST
AUSTIN, TEXAS 78735
PH# (512) 892-5320

Date 1/20/86 Sheet ___ of ___
Revised Date 5/15/86

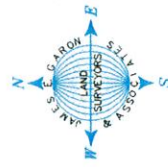

BARTON CREEK LAKESIDE

 Existing Houses

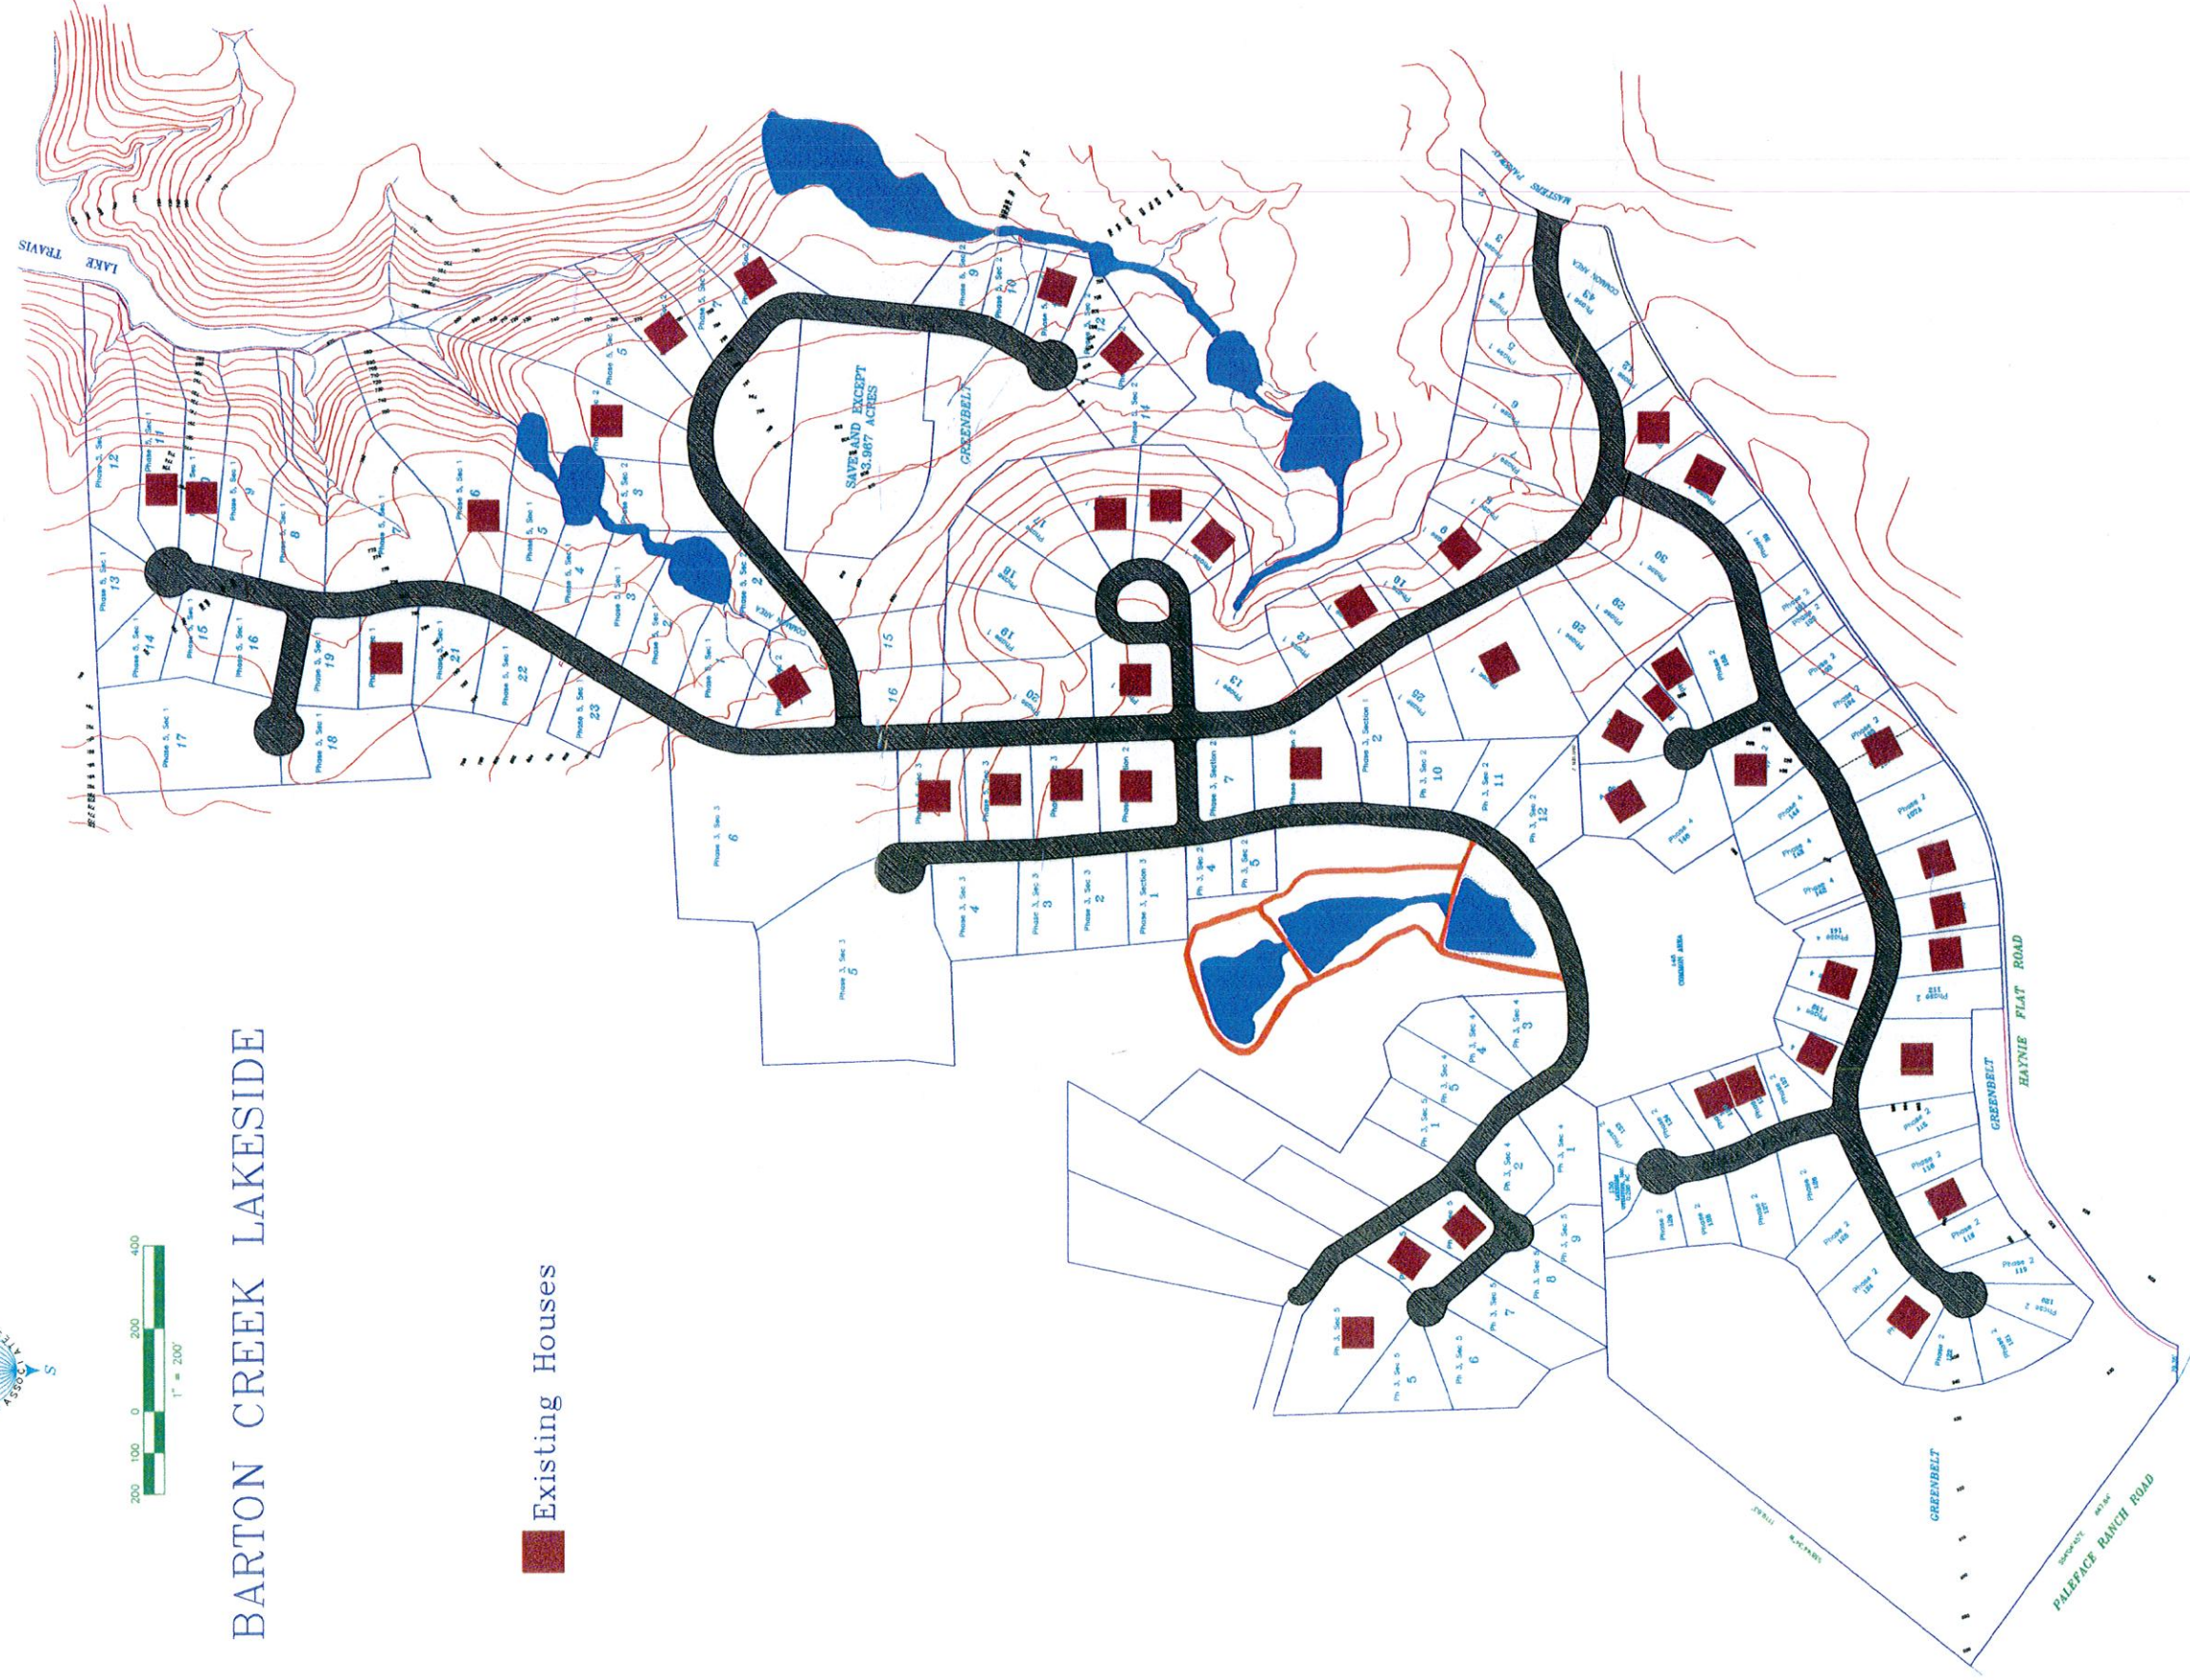

JAMES E. GARON & ASSOC.
PROFESSIONAL LAND SURVEYORS

2312 Western Trails Blvd.
Austin, Texas 78745
(512) 707-8087
Fax (512) 707-1848
F.B. NO. 1

1026 Chestnut Street
Boonville, MO 64608
(417) 300-4418